


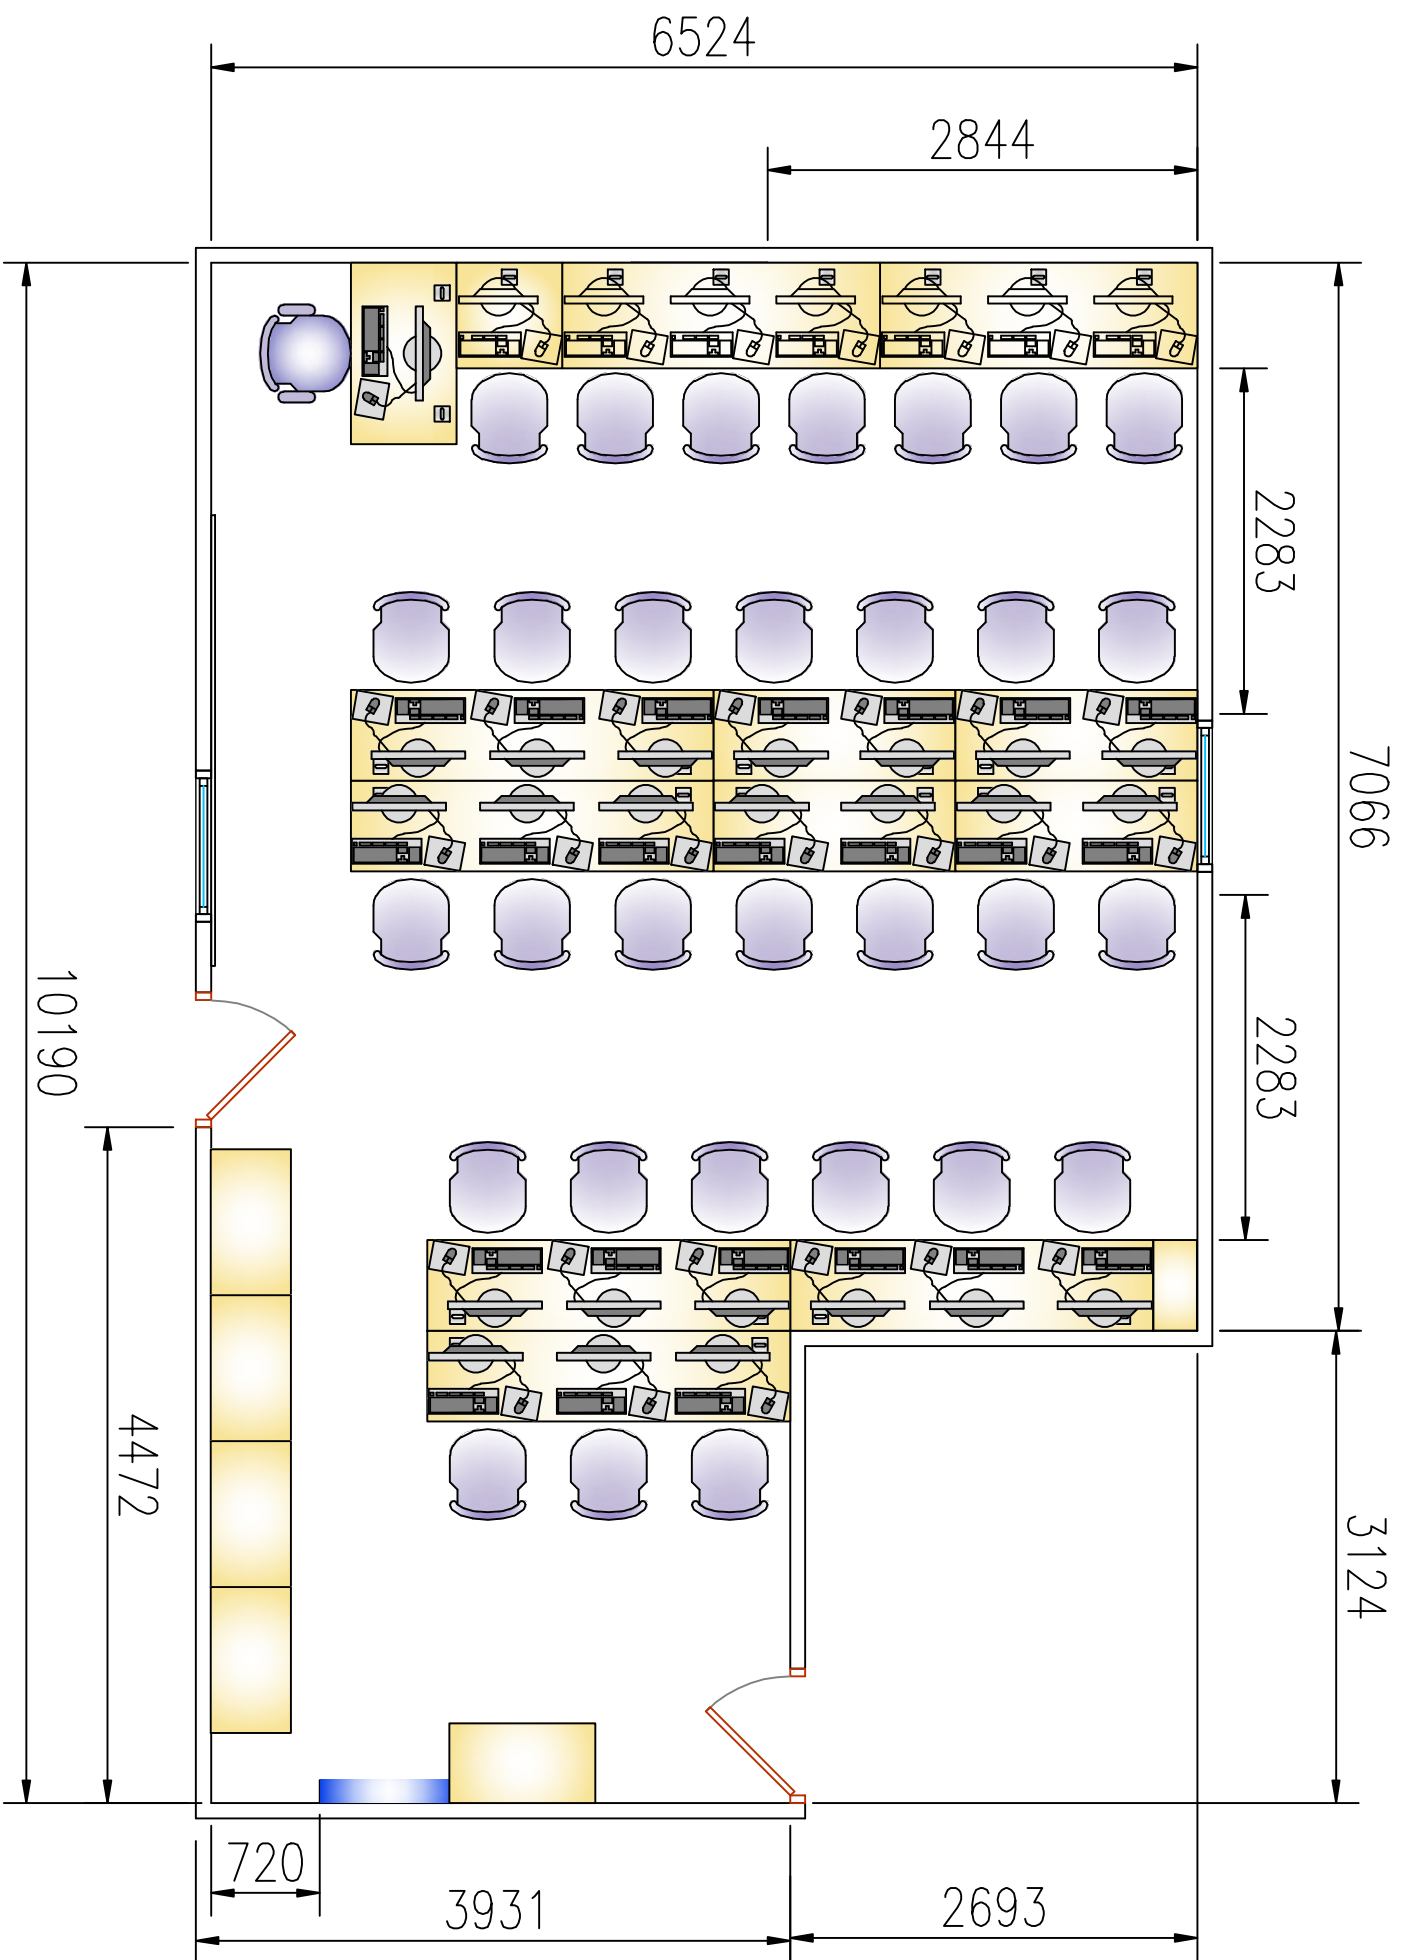

IMPORTANT

Should the above layout become a requirement please state DWG. No when placing an order. Site measurements may need to be checked prior to installation. Any special requirements must have a written quotation prepared, signed and returned prior to manufacture.

Dwg No: M902-212-1c
rev: DRS **date:** 08.05.09

client:
Priestnall School
Room B6
Plan Layout
Option 1

prepared:

flexible
OFFICE FURNITURE & INTERIORS

contact: Kenny Hopton

mercol
w: www.mercol.co.uk

drawn: David Branigan
scale: 1:50
date: 06.03.08
e: dbranigan@mercol.co.uk

A3